

FONSI ATTACHMENT B

Final EA Appendix A: USNA Canopy Trail Draft Plans Errata

 $FONSI_Attachment_B_FinalEA_Appendix-A_PlanSheetsErrata_Aug2_2024.pdf$

FONSI Attachment B B-1

LOCATION MAP **VICINITY MAP**

SITE LOCATION

Washington DC

NATIONAL ARBORETUM,

NATIONAL ARBORETUM CANOPY TRAIL

PREPARED FOR:

FRIENDS OF THE **N**ATIONAL **A**RBORETUM

ARBORETUM 3501 NEW YORK AVE NORTHEAST WASHINGTON, DC 20002 fona.org, (202)-544-8733

PREPARED BY:

Final EA: Changes since Draft EA

Sheet C1.0 Replaced on 6/24/2024 Sheet C1.1 Replaced on 6/24/2024 Sheet C2.0 Replaced Fence Image on 6/24/2024 Sheet G1.0 Replaced Fence Image on 6/24/2024

AERIAL ADVENTURES

12913 State Rt 22 - Canaan, NY 12029

S2.4 PLATFORM #4 PLANS & ELEVATIONS



Proper & O'Leary Engineering dpc

STRUCTURAL • CIVIL • CONSTRUCTION CONSULTANTS

1915 5TH AVE, TROY NEW YORK Ph: (518) 610-8331

WWW.PO-ENG.COM

DRAWING SUMMARY:

CONSTRUCTION NOTES

TITLE PAGE

T1.0

OVERALL SITE PLAN PHASE I SITE PLAN **EROSION CONTROL PLAN & DETAILS** TREE CANOPY OVERLAY TREE PLATFORM #9 PLANS & ELEVATIONS SITE DETAILS TREE PLATFORM #9 ELEVATION & SKETCH VIEWS ADA TRAIL LAYOUT PLAN & PROFILE CABLE BRIDGE TRAIL LAYOUT PLAN & PROFILE BRIDGE #1 PLANS & ELEVATION Main Entry Gate and Fence Details OVERALL FOUNDATION PLAN FOUNDATION DETAILS CABLE BRIDGE #1 PLAN & ELEVATIONS SQUIRRELS NEST & PLATFORM #1,#2 AND #3 PLANS SQUIRRELS NEST ELEVATIONS & SKETCH VIEWS

PLATFORM DETAILS TREE PLATFORM DETAILS CABLE BRIDGE DETAILS \$10.0 RIGID BRIDGE DETAILS

* GRAYED OUT DRAWINGS TO BE PROVDED IN FUTURE DRAWING SETS

> DRAFT **PLANNING SET**

> > NOT FOR CONSTRUCTION 8-18-23

AERIAL ADVENTURES 12913 State Rt 22 - Canaan, NY 12029



Engineering. dpc STRUCTURAL • CIVIL CONSULTANTS

1915 5th Avenue, PO Box 246


518.610.8331 www.po-eng.com

DRAWING IS PROHIBITED.							
P&O # :	20109.0						
DATE:	7-11-23						
SCALE:	NTS						
DRAWN BY:		DBP	CHECKED BY:	-			
DESIGNED BY:		DBP	APPROVED BY:	-			
REVISIONS:							
DATE DESCRIPTION							

3ORETUM RAIL ARB(PY TE NATIONAL

TITLE

PAGE

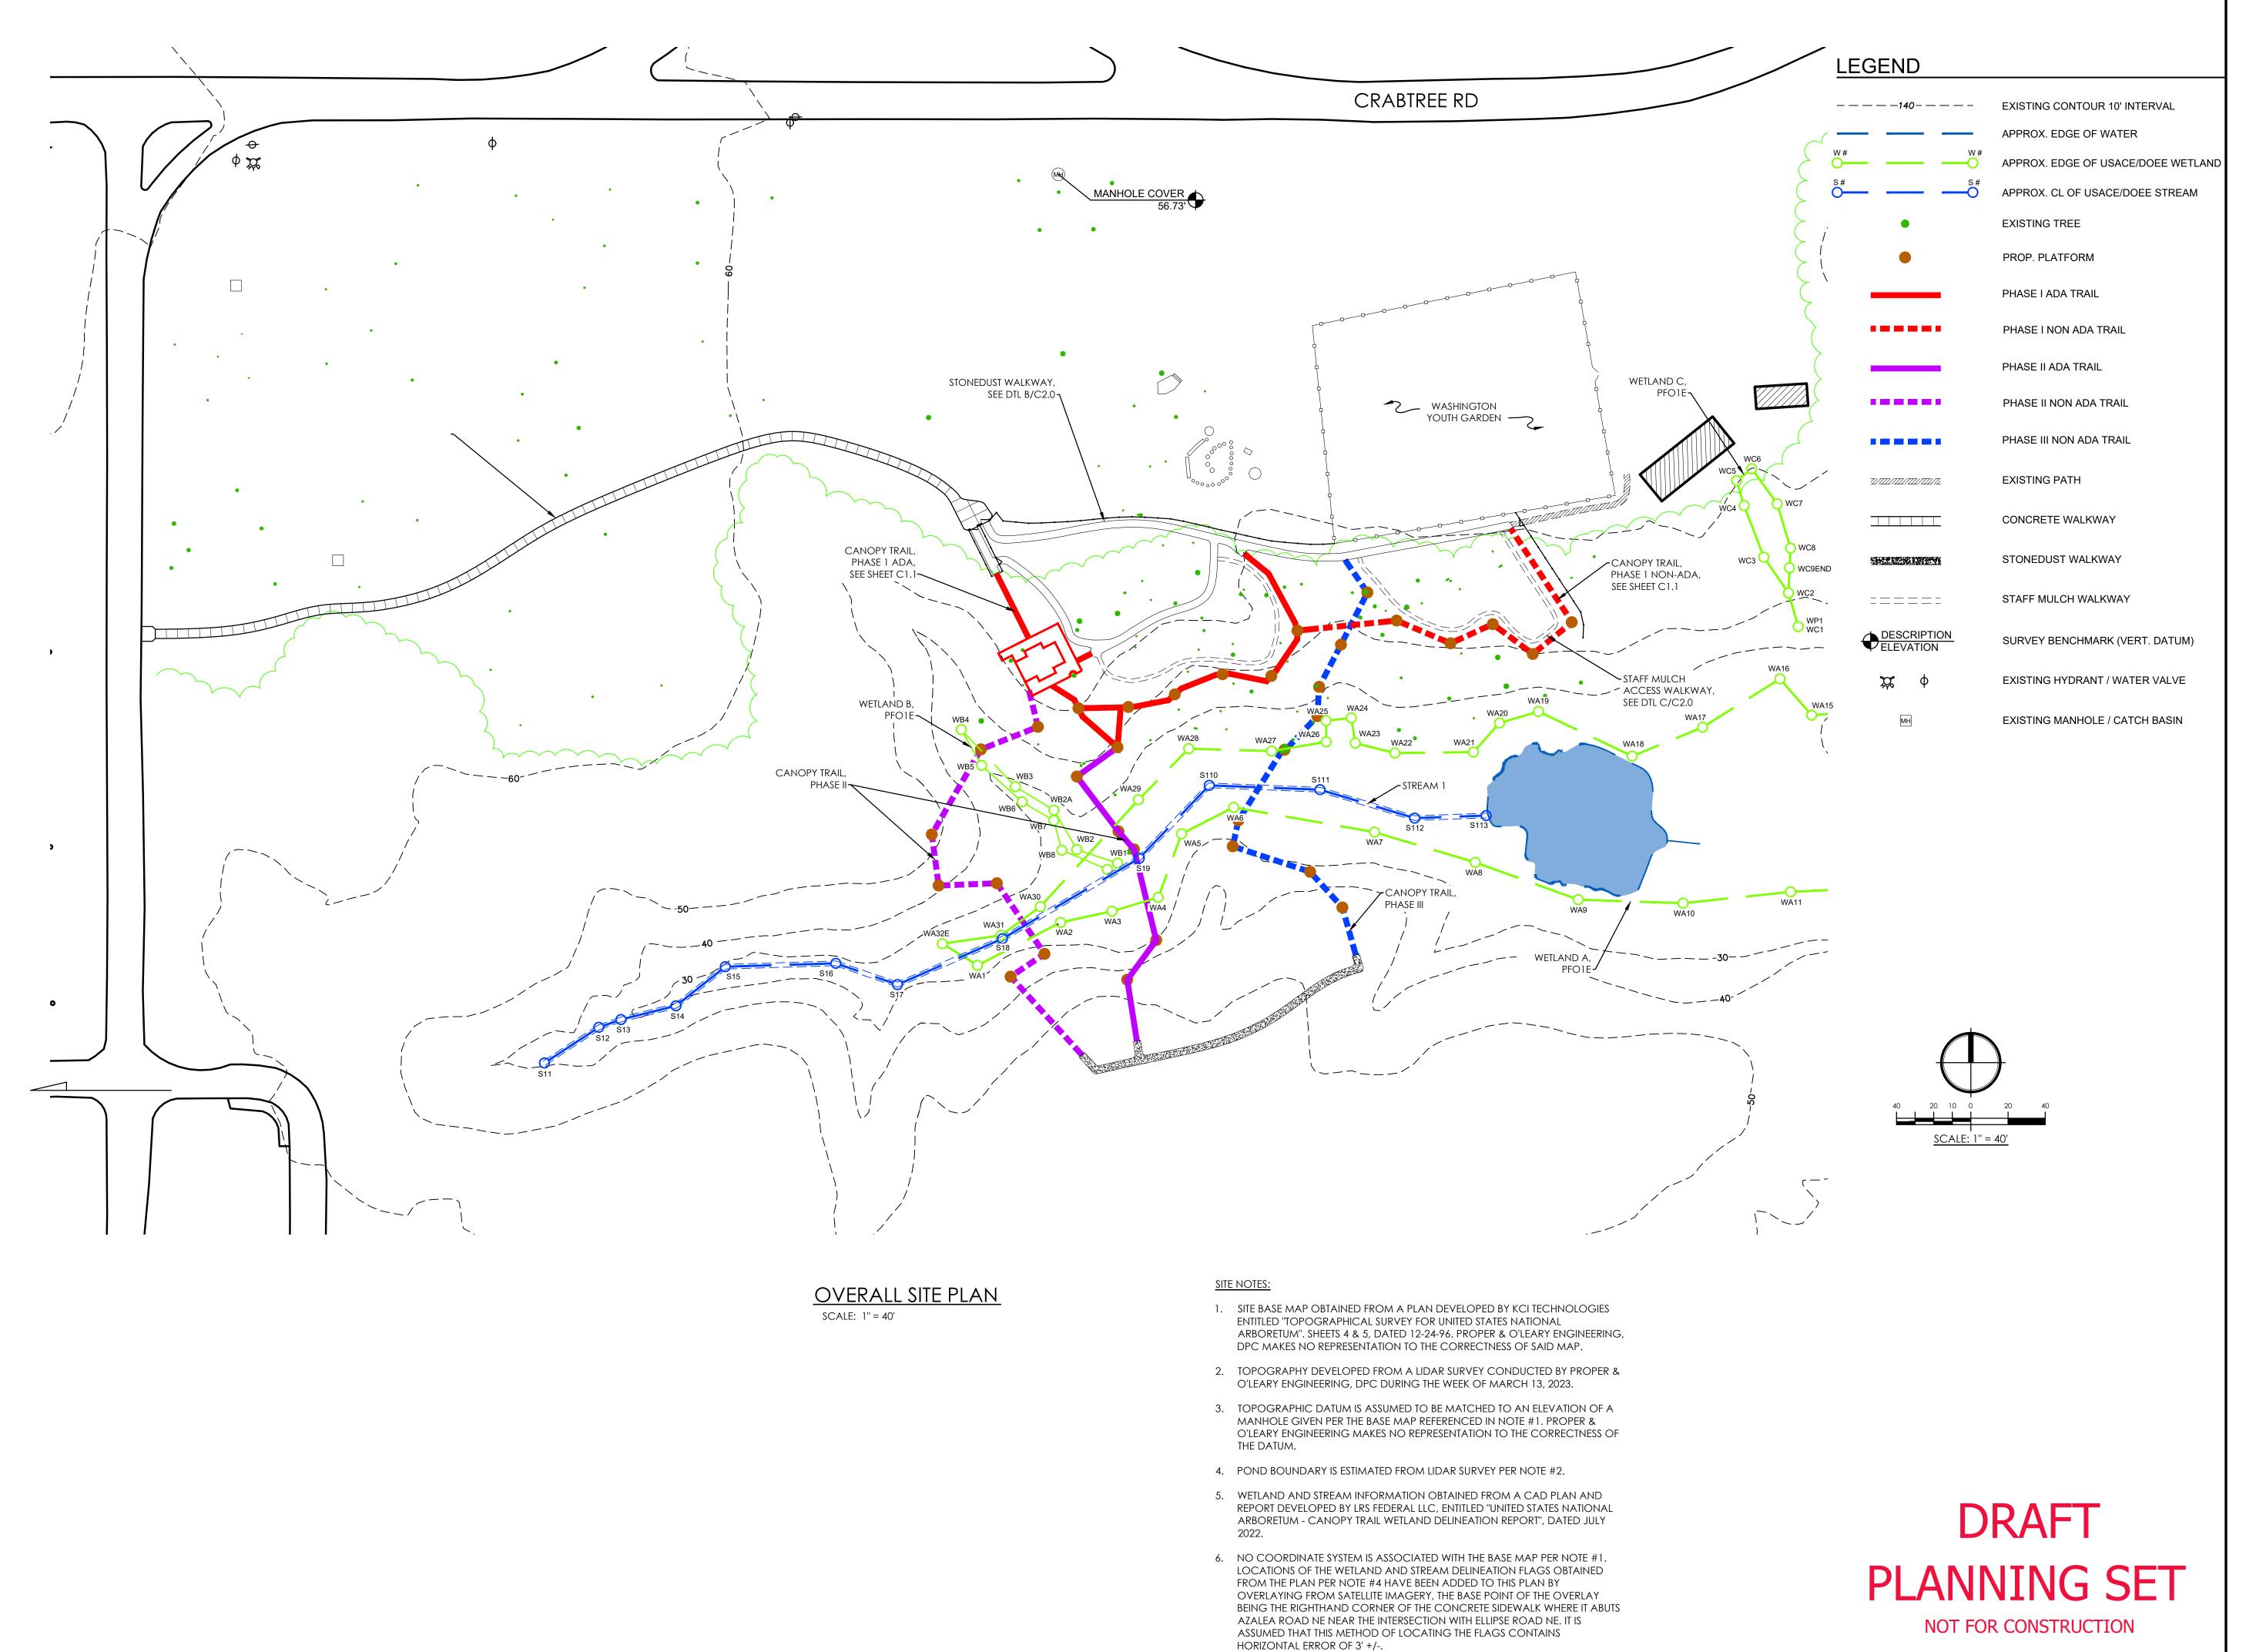



PE

12913 State Rt 22 - Canaan,NY 12029

Proper & O'Leary Engineering. dpc

STRUCTURAL • CIVIL CONSULTANTS

1915 5th Avenue, PO Box 246

Troy, NY 12180

518.610.8331 www.po-eng.com

INSTRUMENTS OF SERVICE AND ALL DESIGN INFORMATION SHOWN HEREON ARE PROVIDED IN CONFIDENCE AND REMAIN THE SOLE PROPERTY OF PROPER & O'LEARY ENGINEERING DPC. THE USE OF THIS DESIGN AND ALL INFORMATION PROVIDED ON THESE DOCUMENTS FOR OTHER THAN THE SPECIFIC PROJECT NAMED HEREON IS STRICTLY PROHIBITED WITHOUT EXPRESSED WRITTEN CONSENT. UNAUTHORIZED ALTERATION OR ADDITION TO THIS DRAWING IS PROHIBITED.


P&O #: 20109.0 DATE: 7-11-23 SCALE: 1" = 40' DRAWN BY: ARL CHECKED BY: DBP DESIGNED BY: DBP APPROVED BY: REVISIONS: DATE DESCRIPTION

DATE DESCRIPTION 6-24-24 UPDATE TREEHOUSE FOOTPRIN

IATIONAL ARBORETUM CANOPY TRAIL

OVERALL SITE PLAN

C1.0

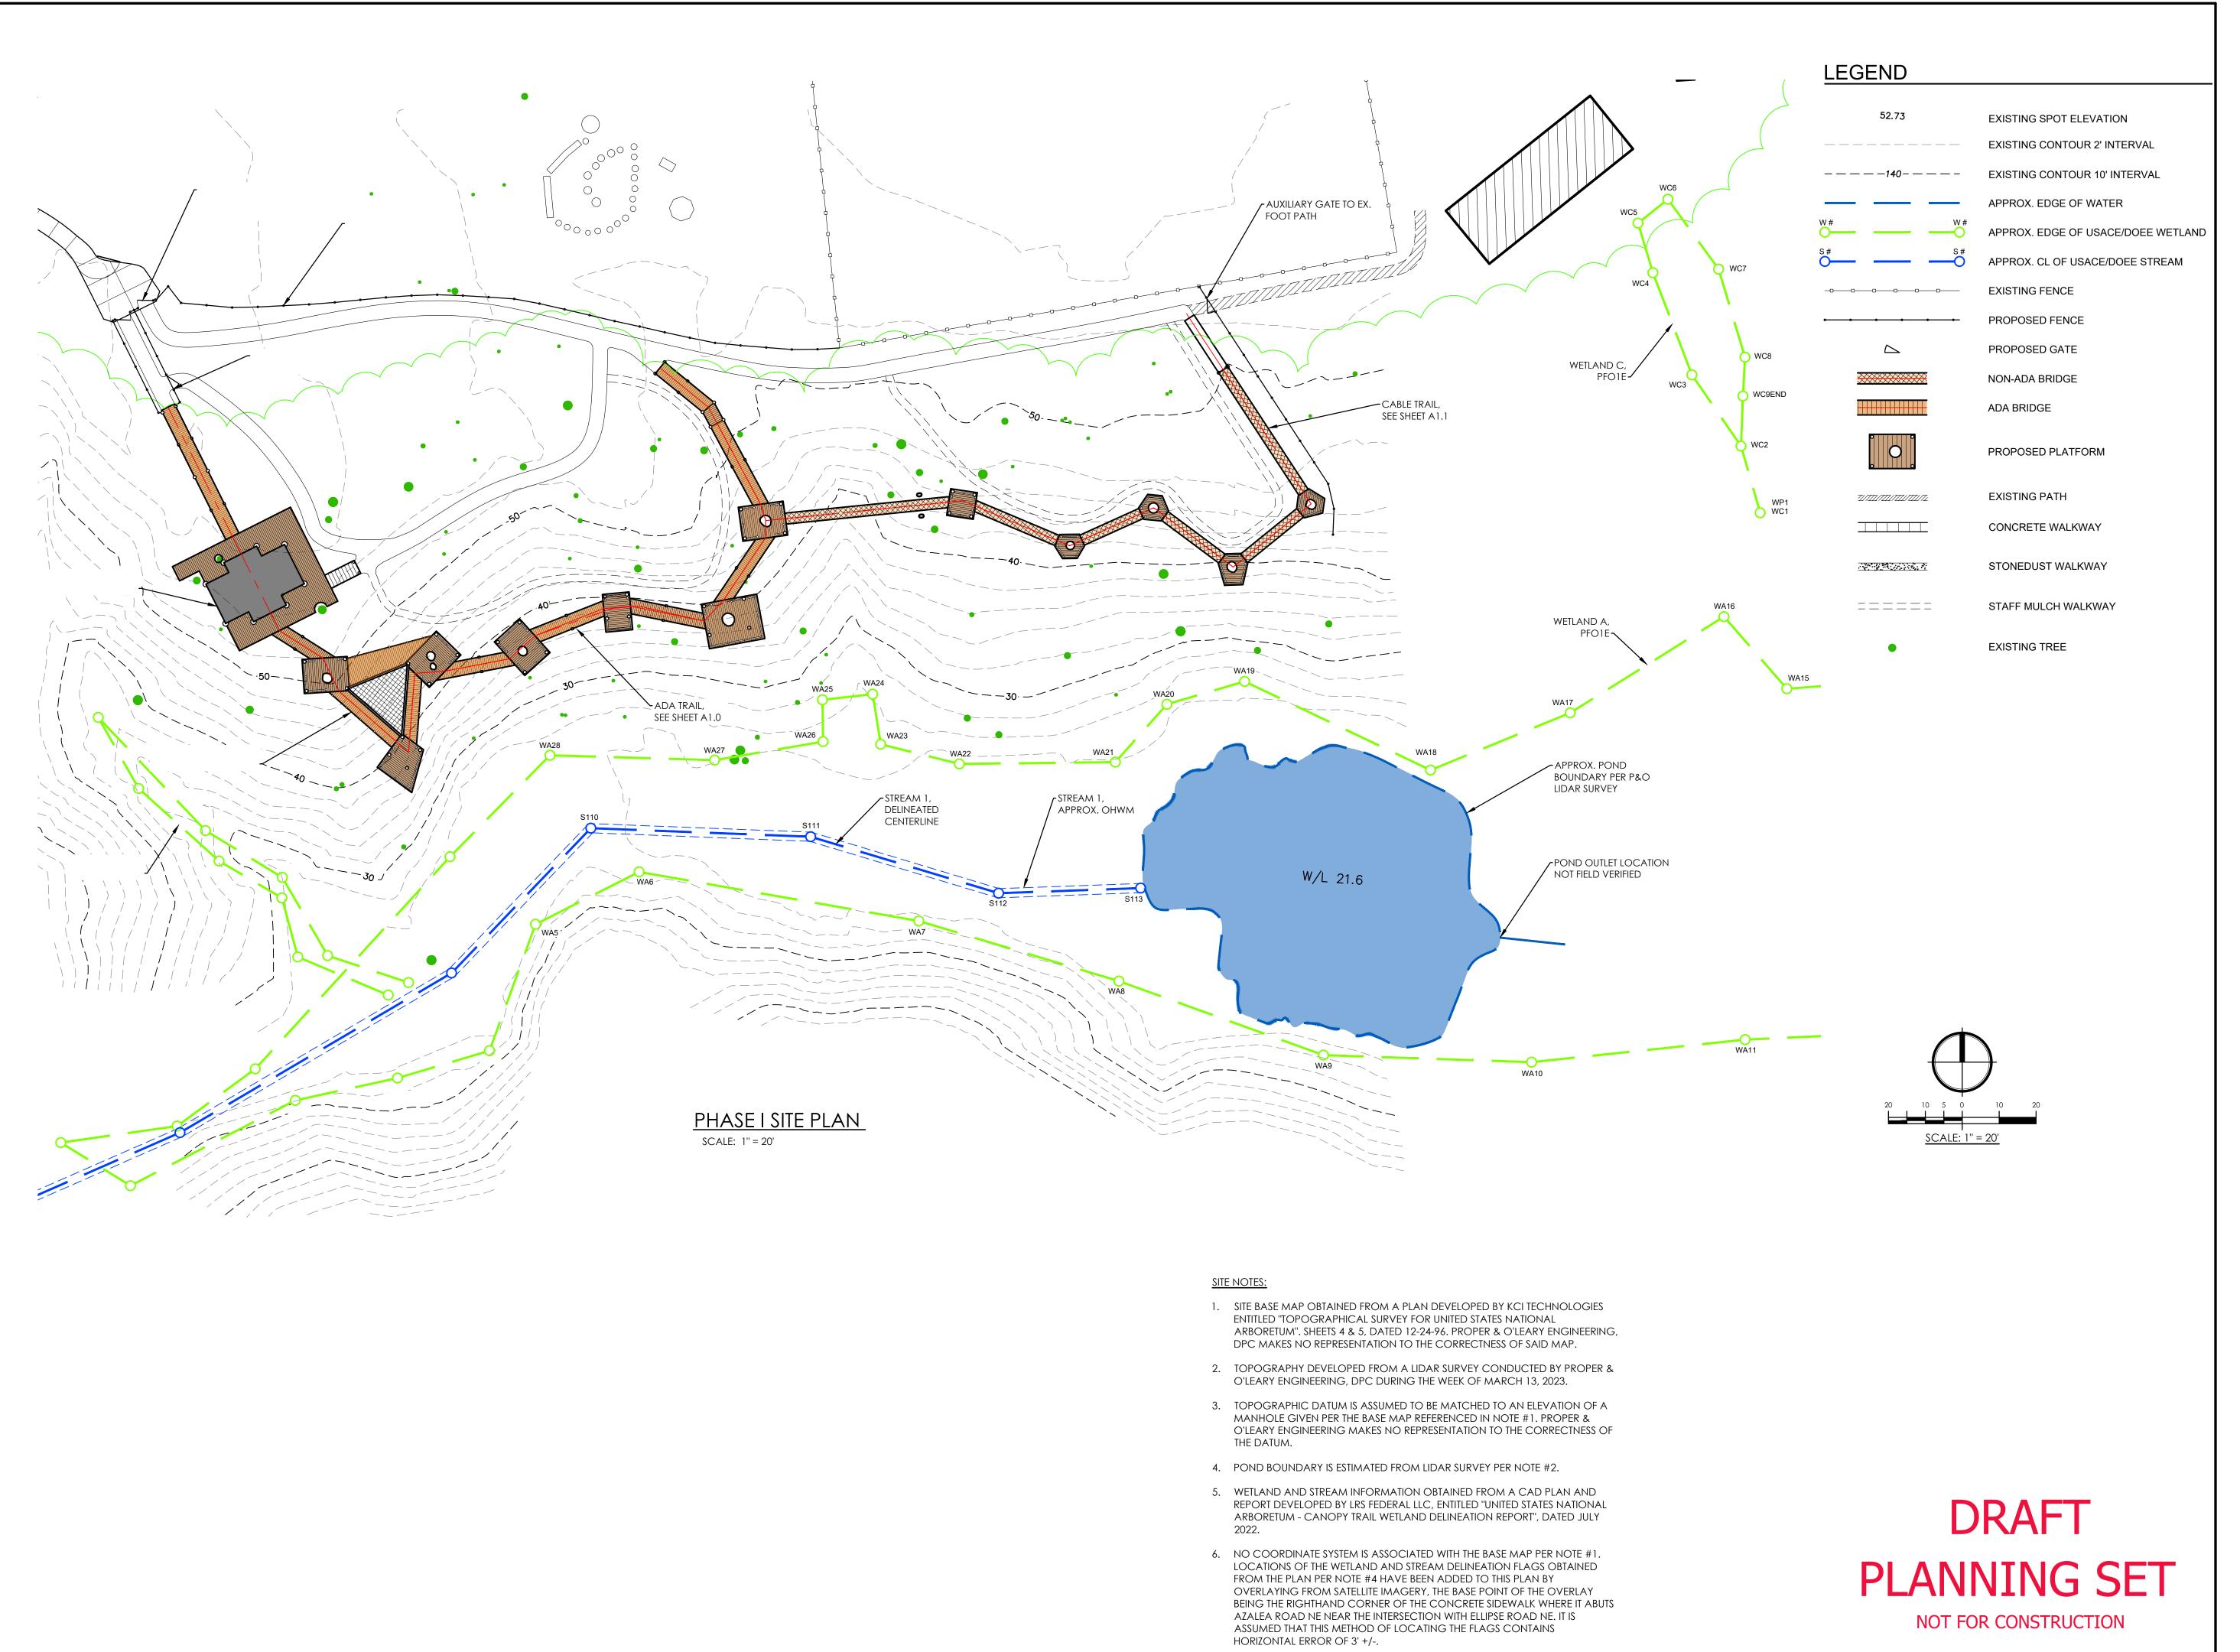





12913 State Rt 22 - Canaan,NY 12029

Proper & O'Leary Engineering. dpc

STRUCTURAL • CIVIL CONSULTANTS

1915 5th Avenue, PO Box 246

Troy, NY 12180

518.610.8331 www.po-eng.com

INSTRUMENTS OF SERVICE AND ALL DESIGN INFORMATION SHOWN HEREON ARE PROVIDED IN CONFIDENCE AND REMAIN THE SOLE PROPERTY OF PROPER & O'LEARY ENGINEERING DPC. THE USE OF THIS DESIGN AND ALL INFORMATION PROVIDED ON THESE DOCUMENTS FOR OTHER THAN THE SPECIFIC PROJECT NAMED HEREON IS STRICTLY PROHIBITED WITHOUT EXPRESSED WRITTEN CONSENT. UNAUTHORIZED ALTERATION OR ADDITION TO THIS DRAWING IS PROHIBITED.

DRAWING IS PROHIBITED. P&O #: 20109.0 DATE: 7-11-23 SCALE: 1" = 20' DRAWN BY: ARL CHECKED BY: DBP DESIGNED BY: DBP APPROVED BY: REVISIONS: DATE DESCRIPTION


DATE DESCRIPTION 6-24-24 UPDATE TREEHOUSE FOOTPRIN


JATIONAL ARBORETI


PHASE I SITE PLAN

C1.1




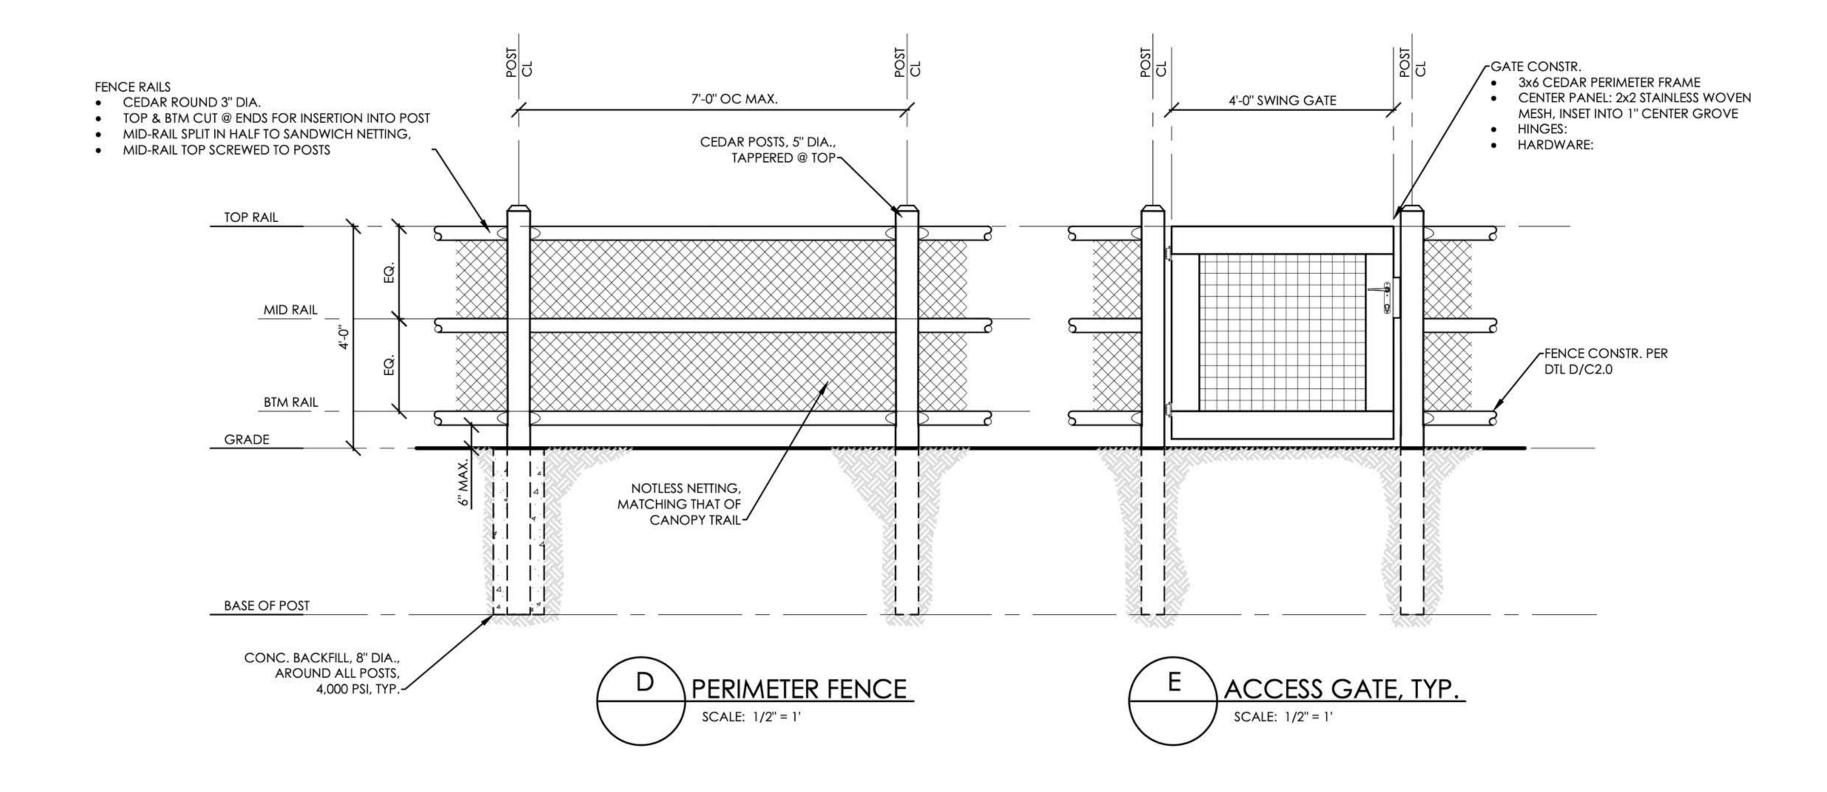

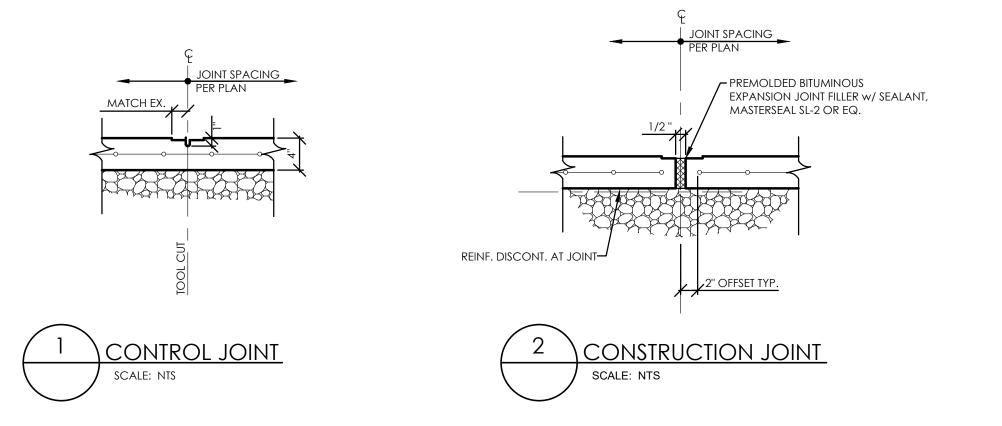

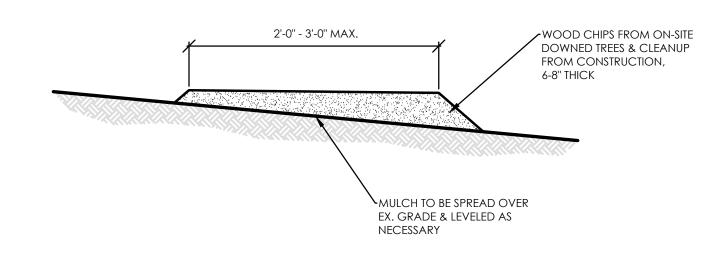



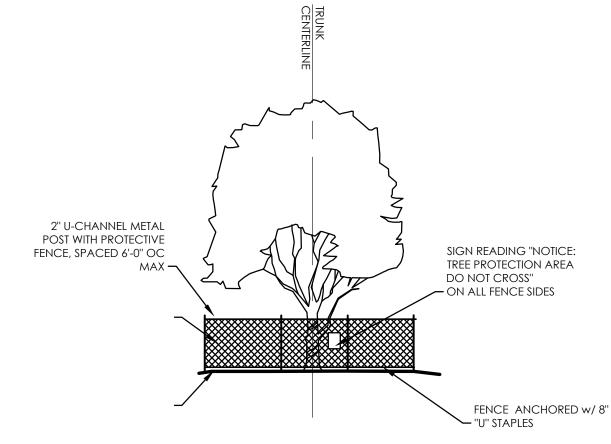

TREE PRESERVATION NOTES

1. ALL TREES INDICATED PER SHEET C1.2 REQUIRE PROTECTIVE FENCING.

- 2. PROTECTIVE FENCING CONSISTS OF 4'-0" HIGH FENCE W/ SIGNAGE ON ALL SIDES.
- 3. FENCING SHALL BE PLACED AT THE DRIP LINE OF TREES TO BE PROTECTED DURING CONSTRUCTION, EXCEPT ON THE SIDE OF CONSTRUCTION WHERE FENCING SHALL NOT BE PLACED CLOSER TO THE TREE THAN 1/2 THE TOTAL DISTANCE FROM THE TREE TO THE LIMITS OF THE TREE DRIPLINE. THIS SPACE IS TO ACCOMODATE GRADING ONLY AND NOT TO ALLOW ADDITIONAL WORKING
- 4. GROUPS OF TREE MAY BE FENCED AS ONE SINGLE UNIT.
- 5. DURING CONSTRUCTION, NO EXCESS SOIL, FILL MATERIAL, EQUIPMENT, LIQUIDS OR CONSTRUCTION DEBRIS SHALL BE PLACED WITHIN THE PROTECTIVE FENCING, NOR SHALL ANY SOIL BE REMOVED FROM WITHIN THE FENCING.
- 6. ALL TREE PROTECTION MUST BE STAKED AND FLAGGED PRIOR TO INSTALLING AND CONSTRUCTION AND MAINTAINED THROUGHOUT CONSTRUCTION.
- 7. ROOT DAMAGE IS TO BE AVOIDED TO MAXIMUM EXTENT POSSIBLE.









Engineering. dpc

STRUCTURAL • CIVIL CONSULTANTS
1915 5th Avenue, PO Box 246
Troy, NY 12180
518.610.8331 www.po-eng.com

CONSTRUCTION DOCUMENTS PROVIDED AS INSTRUMENTS OF SERVICE AND ALL DESIGN INFORMATION SHOWN HEREON ARE PROVIDED IN CONFIDENCE AND REMAIN THE SOLE PROPERTY OF PROPER & O'LEARY ENGINEERING DPC. THE USE OF THIS DESIGN AND ALL INFORMATION PROVIDED ON THESE DOCUMENTS FOR OTHER THAN THE SPECIFIC PROJECT NAMED HEREON IS STRICTLY PROHIBITED WITHOUT EXPRESSED WRITTEN CONSENT. UNAUTHORIZED ALTERATION OR ADDITION TO THIS DRAWING IS PROHIBITED.

•	UNAUTHORIZED ALTERATION OR ADDITION TO DRAWING IS PROHIBITED.						
F	P&O # :	20109.0					
	DATE :	7-11-23					
5	SCALE:	AS NOT	ED				
	DRAWN BY:						
	DRAWN B	BY:	ARL	CHECKED BY:	DBP		
⊦	DRAWN B		ARL DBP	CHECKED BY: APPROVED BY:	DBP -		


DESIGNED BY: DBP APPROVED BY: REVISIONS: DATE DESCRIPTION


TIONAL ARBORETUN CANOPY TRAIL

/O WASHING

SITE DETAILS


C2.0

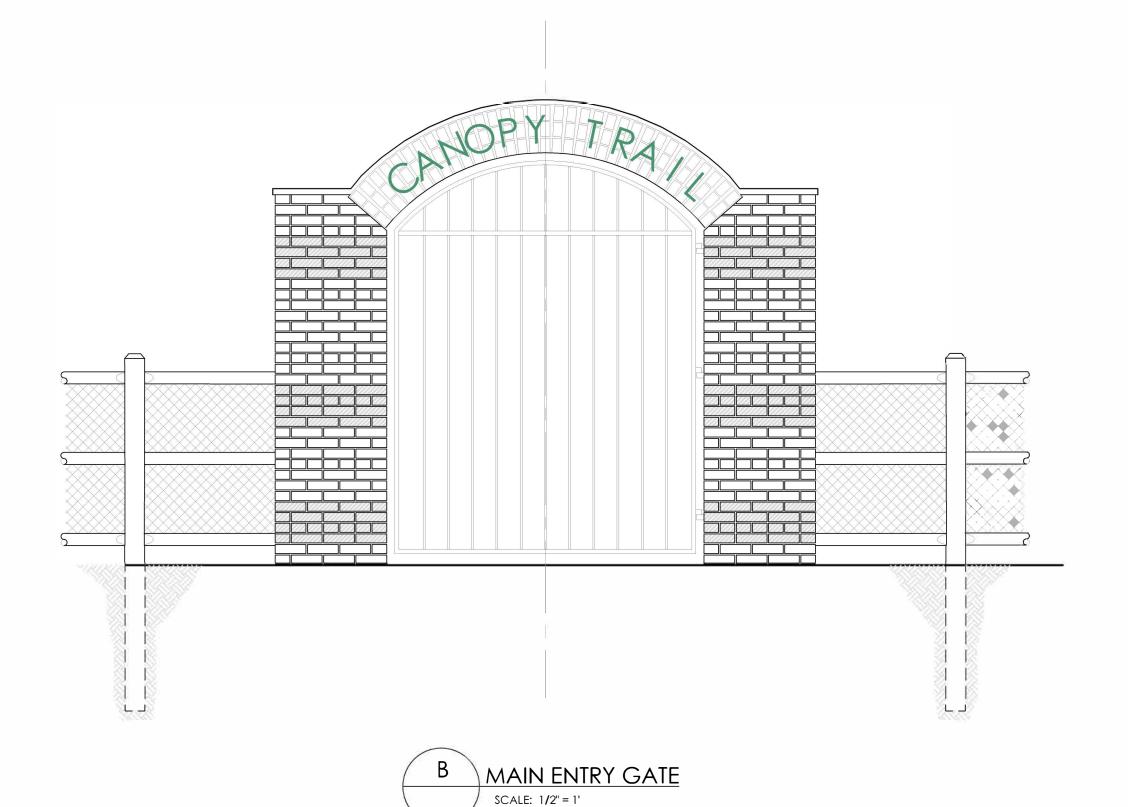

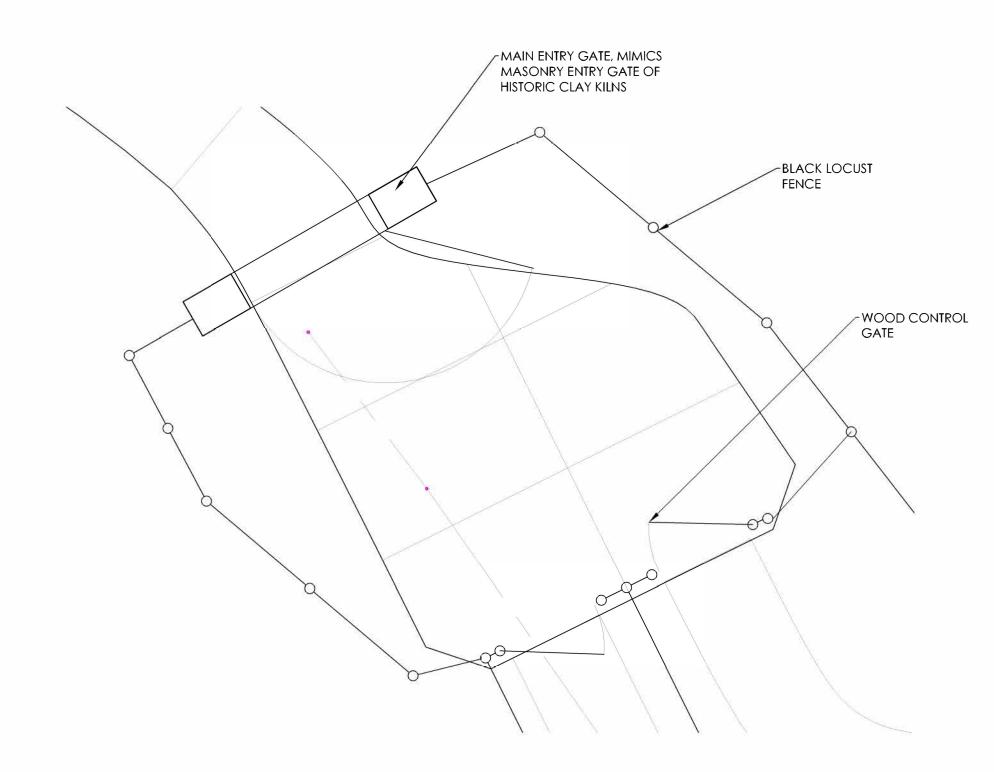




New Fence Image with Greater Design Detail added 6/24/2024 - sm

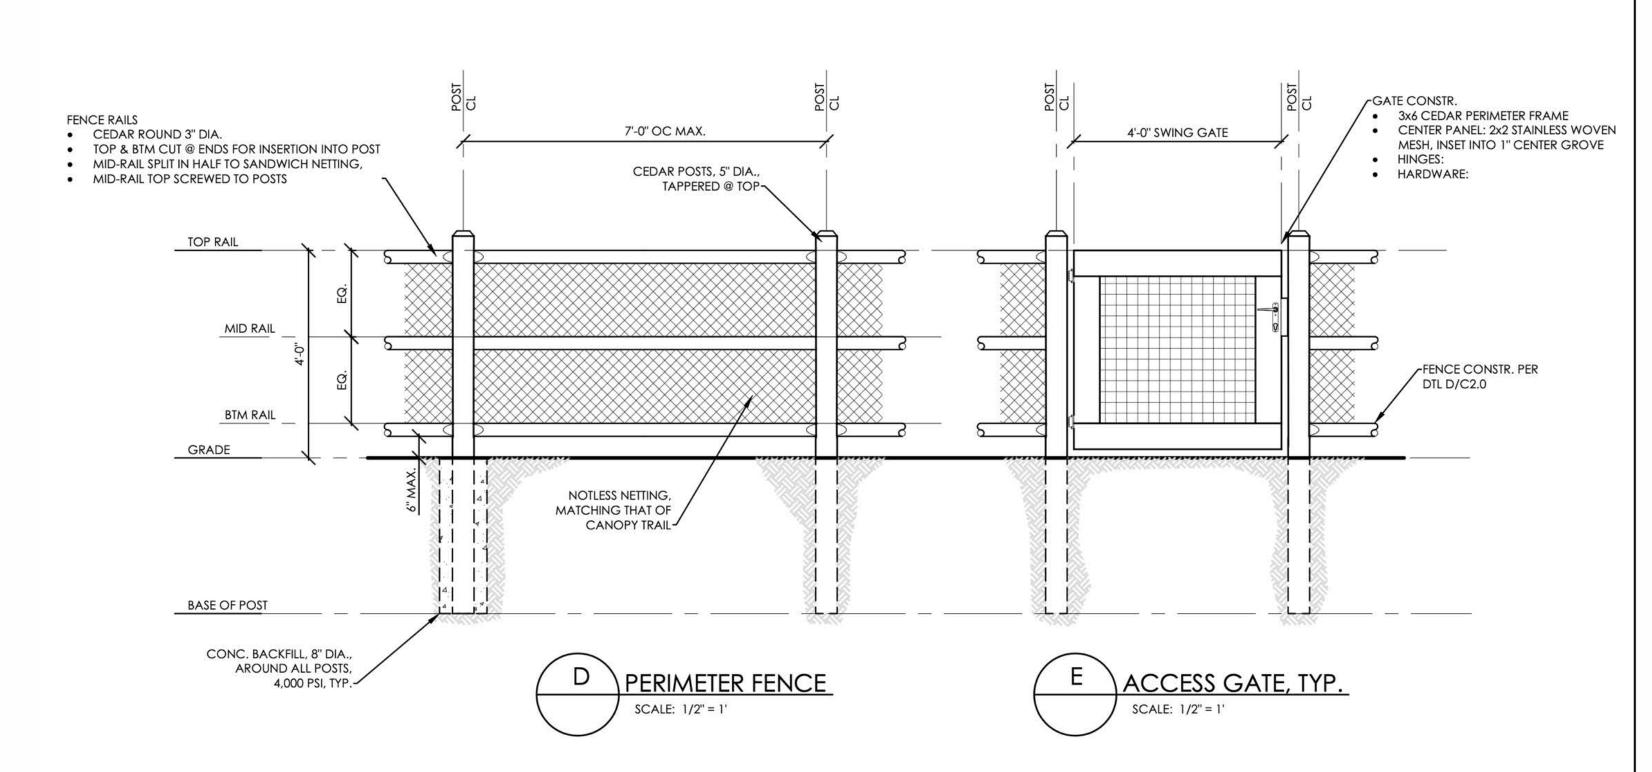



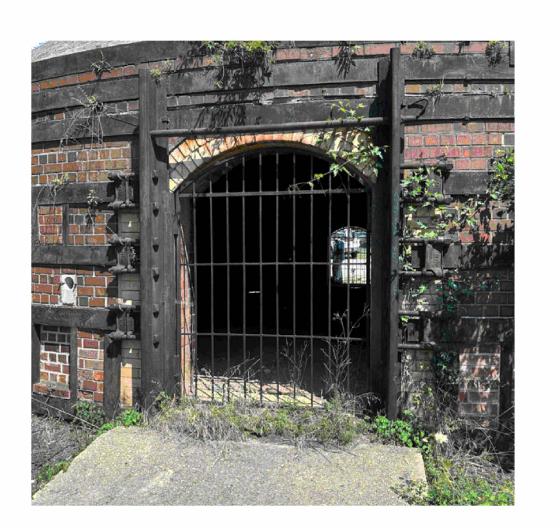



AERIAL ADVENTURES

12913 State Rt 22 - Canaan,NY 12029



Proper & O'Leary Engineering. dpc

STRUCTURAL • CIVIL CONSULTANTS
1915 5th Avenue, PO Box 246
Troy, NY 12180
518.610.8331 www.po-eng.com

CONSTRUCTION DOCUMENTS PROVIDED AS INSTRUMENTS OF SERVICE AND ALL DESIGN INFORMATION SHOWN HEREON ARE PROVIDED IN CONFIDENCE AND REMAIN THE SOLE PROPERTY OF PROPER & O'LEARY ENGINEERING DPC. THE USE OF THIS DESIGN AND ALL INFORMATION PROVIDED ON THESE DOCUMENTS FOR OTHER THAN THE SPECIFIC PROJECT NAMED HEREON IS STRICTLY PROHIBITED WITHOUT EXPRESSED WRITTEN CONSENT. UNAUTHORIZED ALTERATION OR ADDITION TO THIS DRAWING IS PROHIBITED.

P&O #: 20109.0

DATE: 7-11-23

SCALE: 1/4" = 1'

DRAWN BY: MFD CHECKED BY: [

DESIGNED BY: DBP APPROVED BY:

REVISIONS:

DATE DESCRIPTION

NATIONAL ARBORETUM CANOPY TRAIL

MAIN ENTRY GATE AND FENCE DETAILS

G1.0